

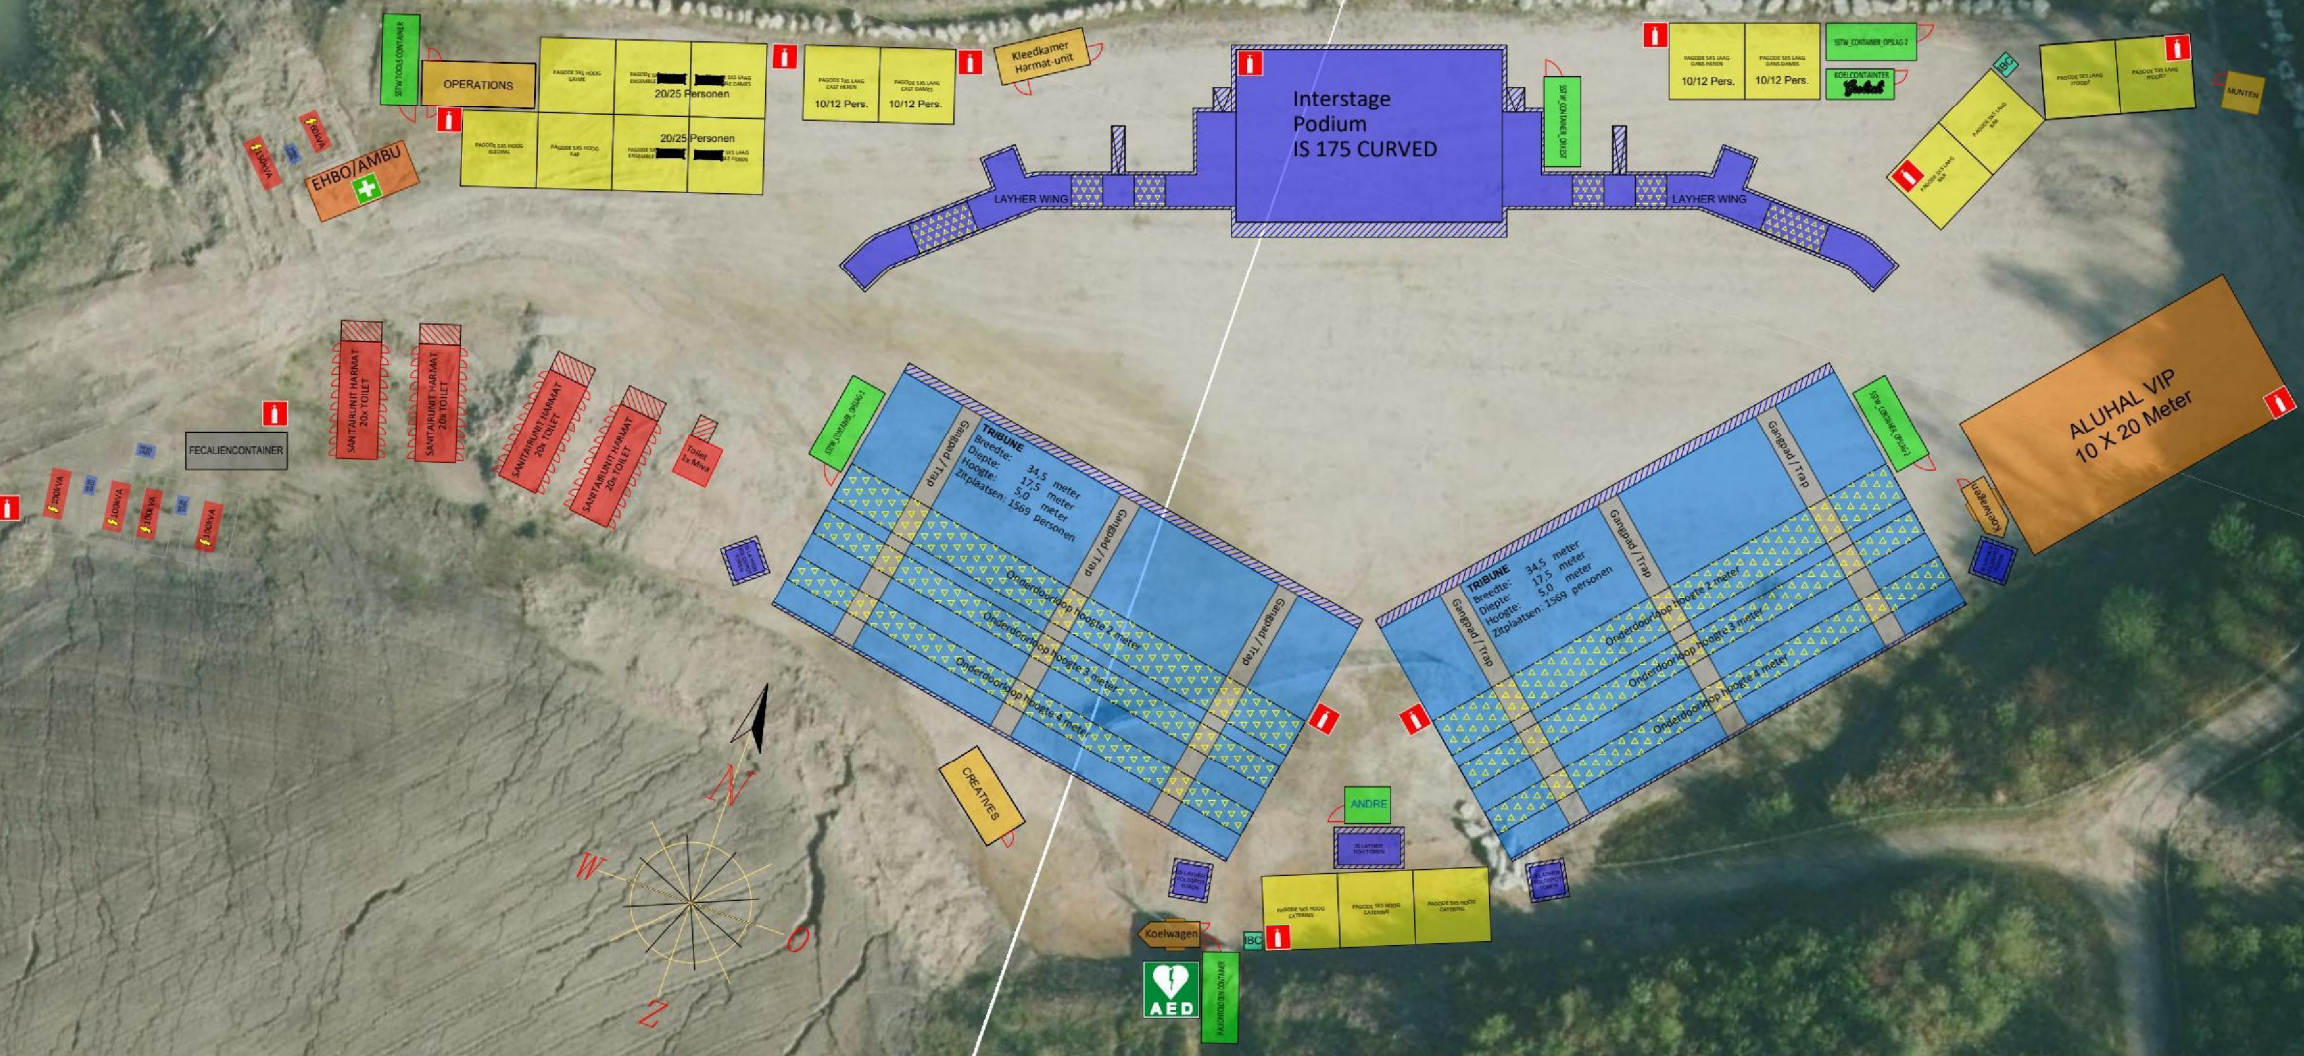
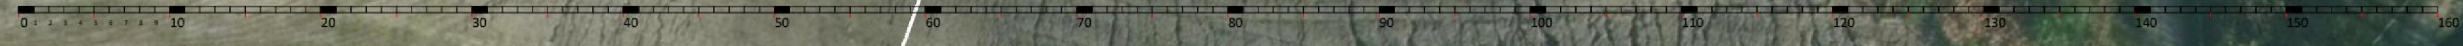


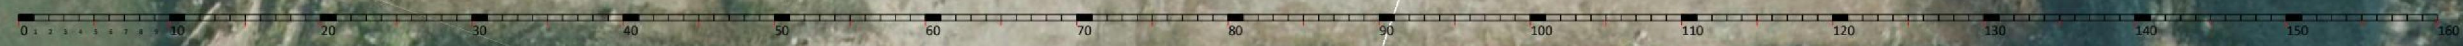

Project: SSTW - LUNA - LIFE IS A MYSTERY
Location: SIBELCO B.V. - WINTERSWIJKSE STEEN- EN KALKGROEVE
Date: 5,6,8 en 9 AUGUSTUS 2025

Print date: 10 februari 2025
Scale: 1:500
View: A3_TOTAAL
File: SSTW_LUNA_V2.1.dwg
Drawn by: [Signature]

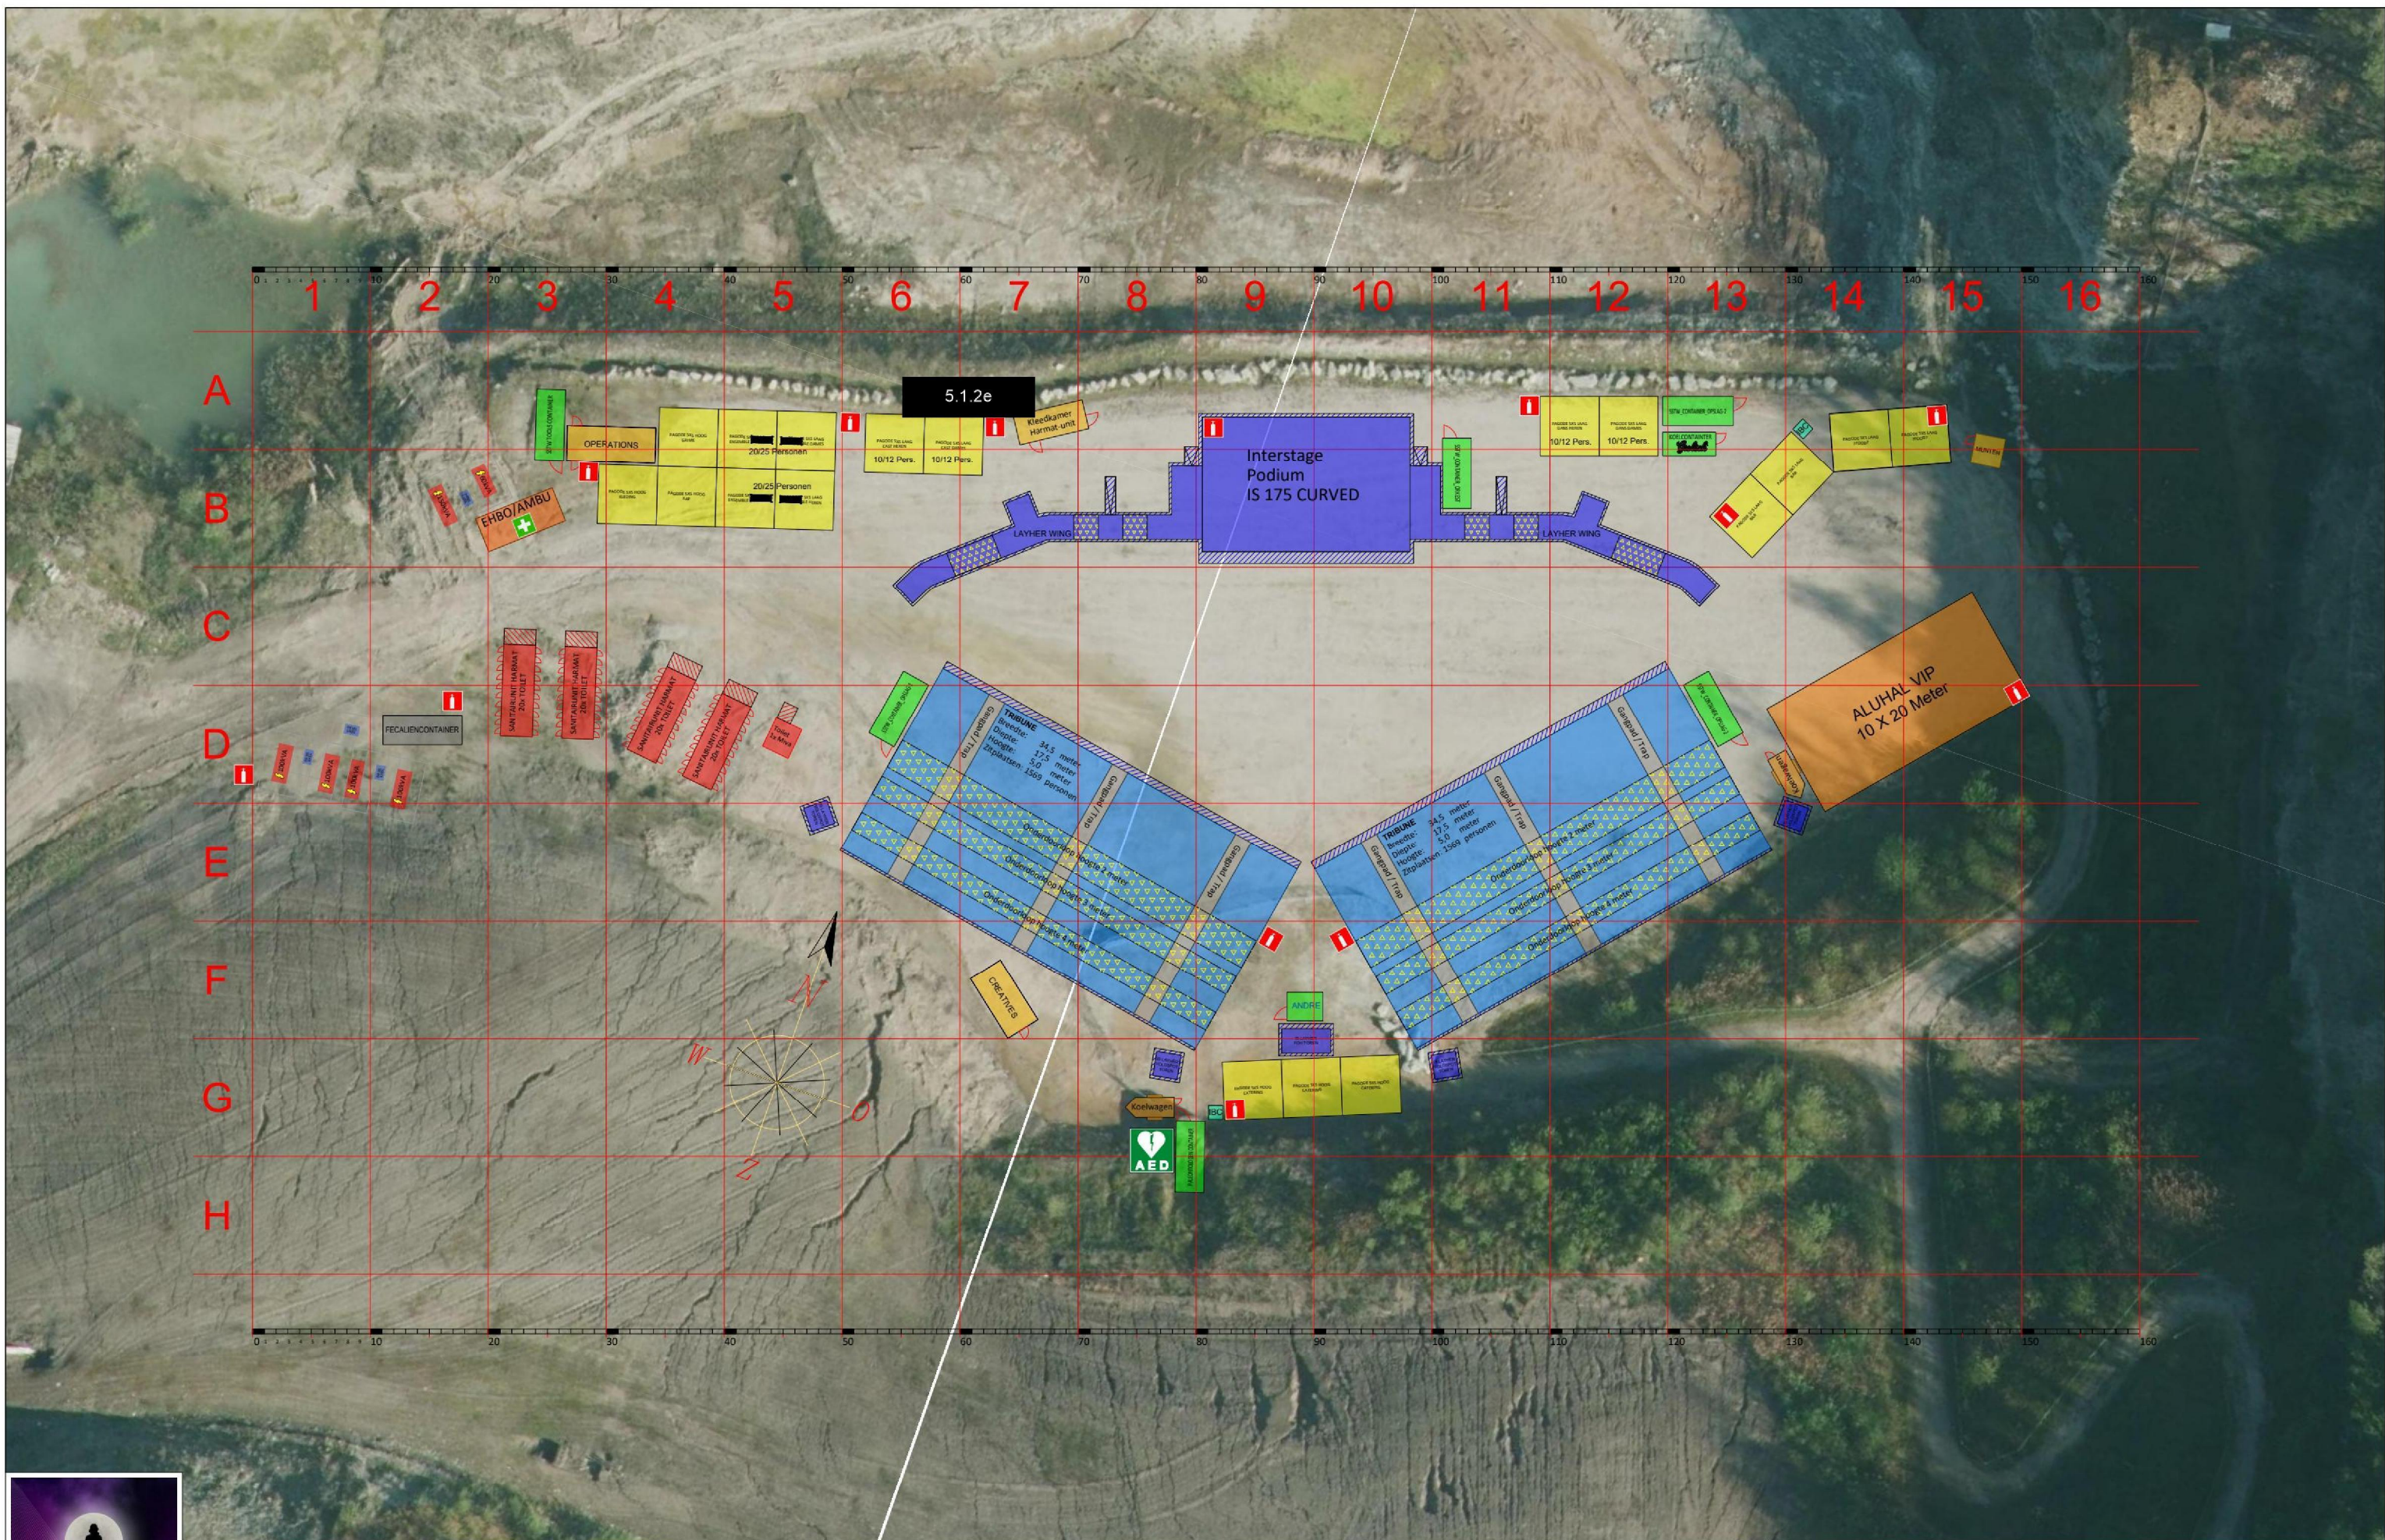


Project: SSTW - LUNA - LIFE IS A MYSTERY

Location: SIBELCO B.V. - WINTERSWIJKSE STEEN- EN KALKGROEVE
Date: 5,6,8 en 9 AUGUSTUS 2025

Print date: 10 februari 2025
Scale: 1:500
View: A3_TOTAAL + GRID
File: SSTW_LUNA_V2.1.dwg

Drawn by: Michel Reesink

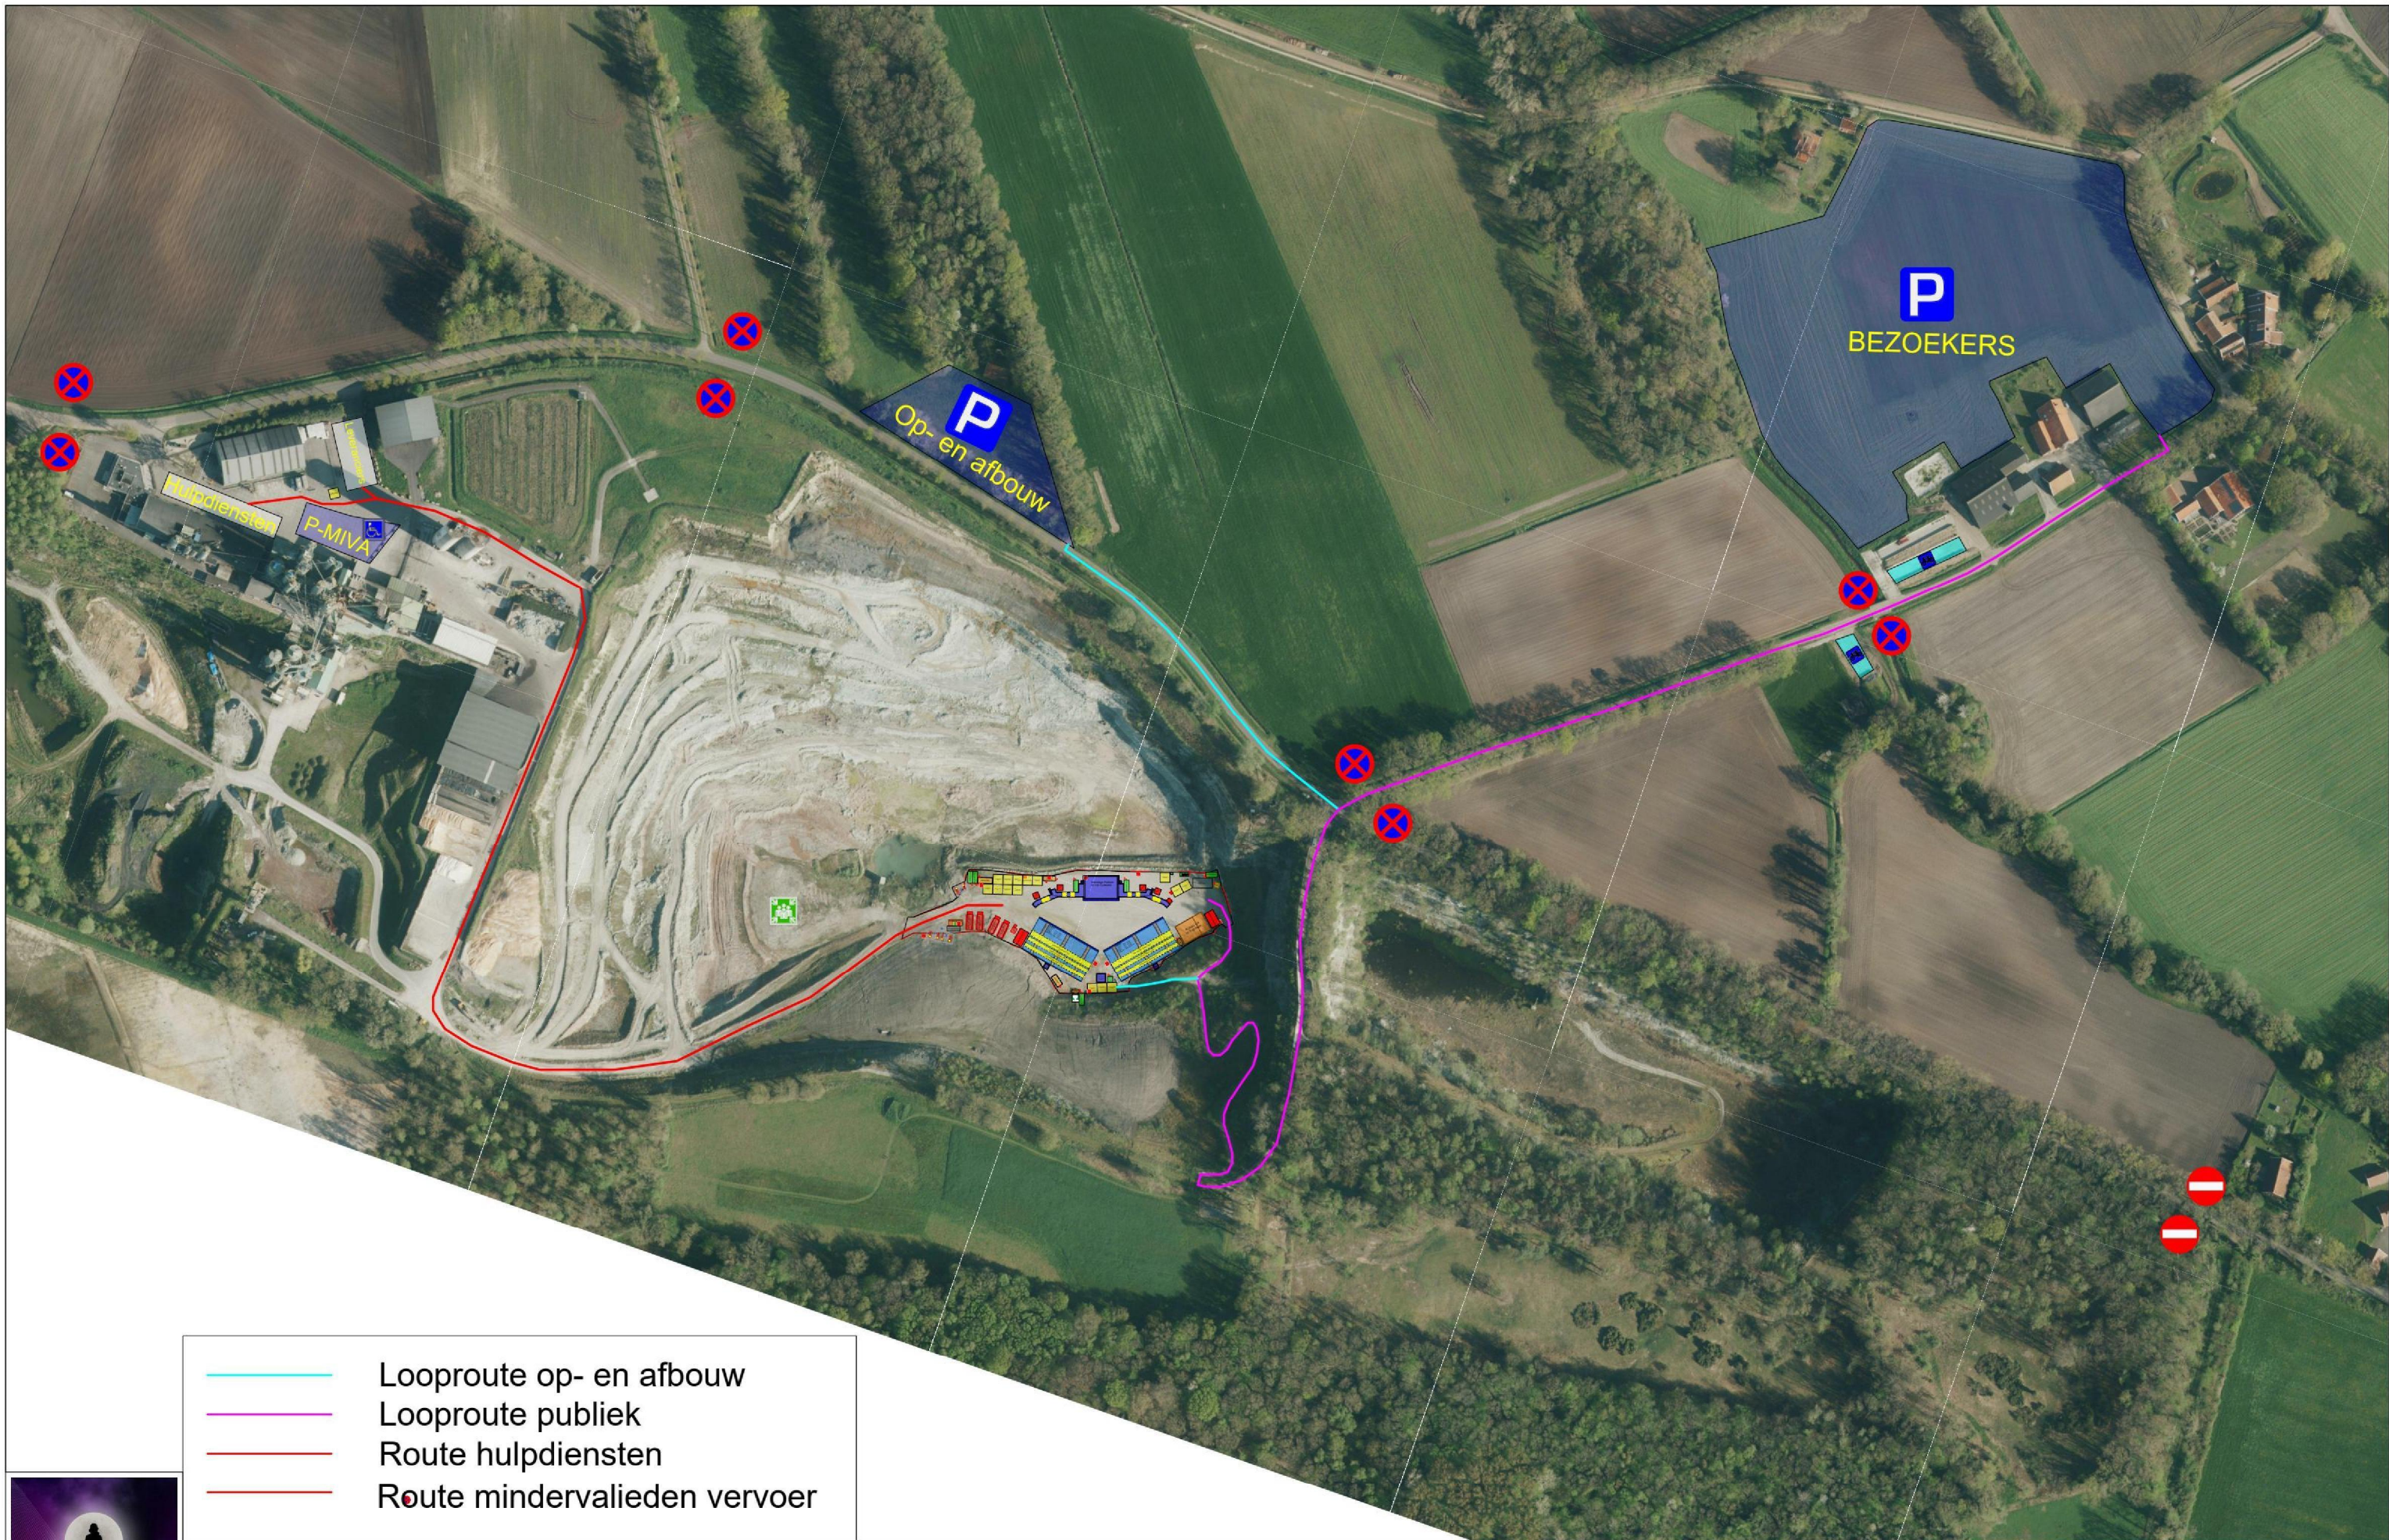

Project: SSTW - LUNA - LIFE IS A MYSTERY

Location: SIBELCO B.V. - WINTERSWIJKSE STEEN- EN KALKGROEVE
12te: 5,6,8 en 9 AUGUSTUS 2025

Print date: 10 juli 2025
Scale: 1:3000
View: A3-parking_en_looproutes
File: SSTW_LUNA_V2.7.dwg

Drawn by: Michiel Reesink