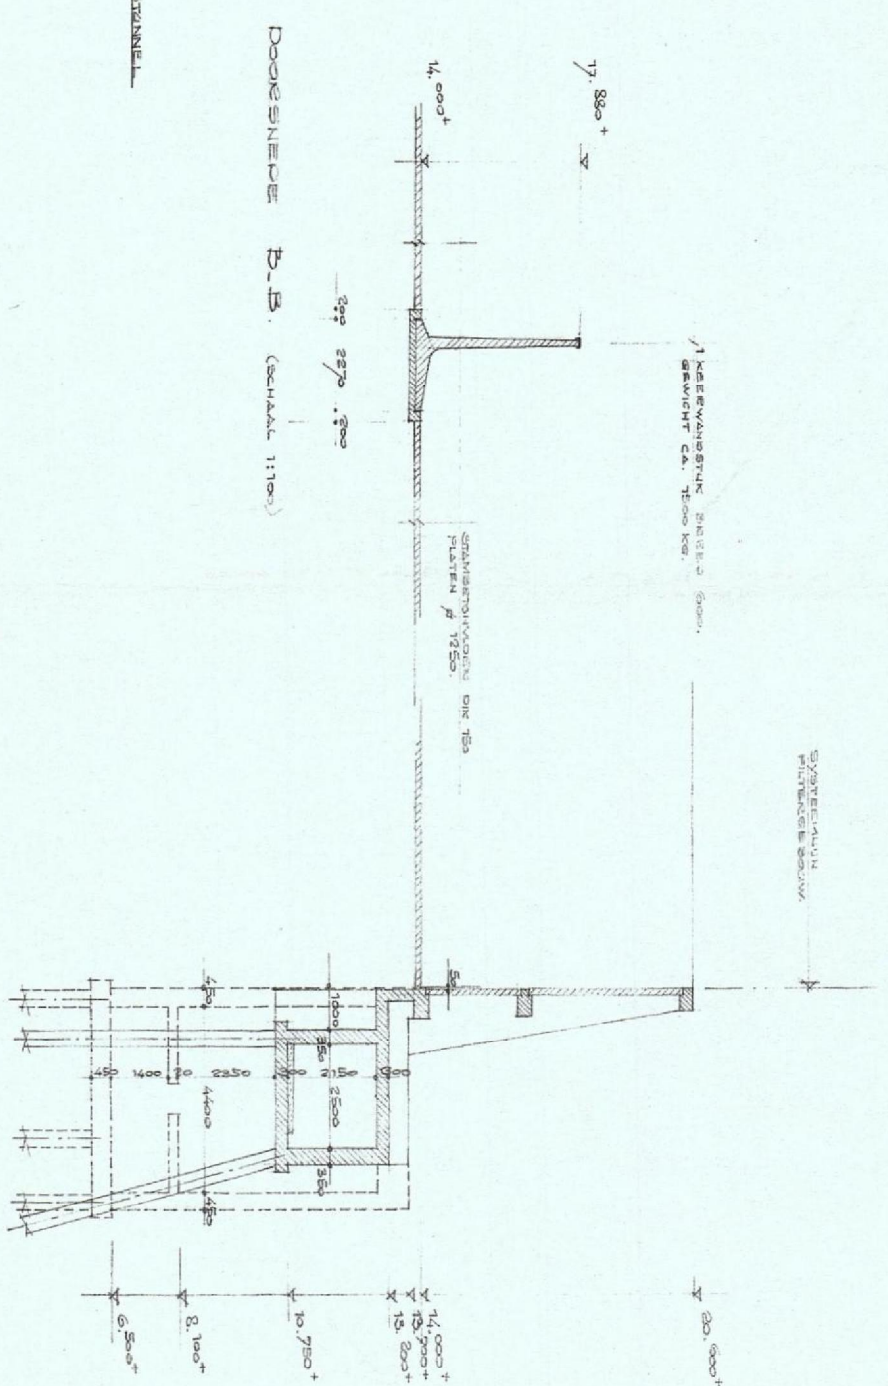
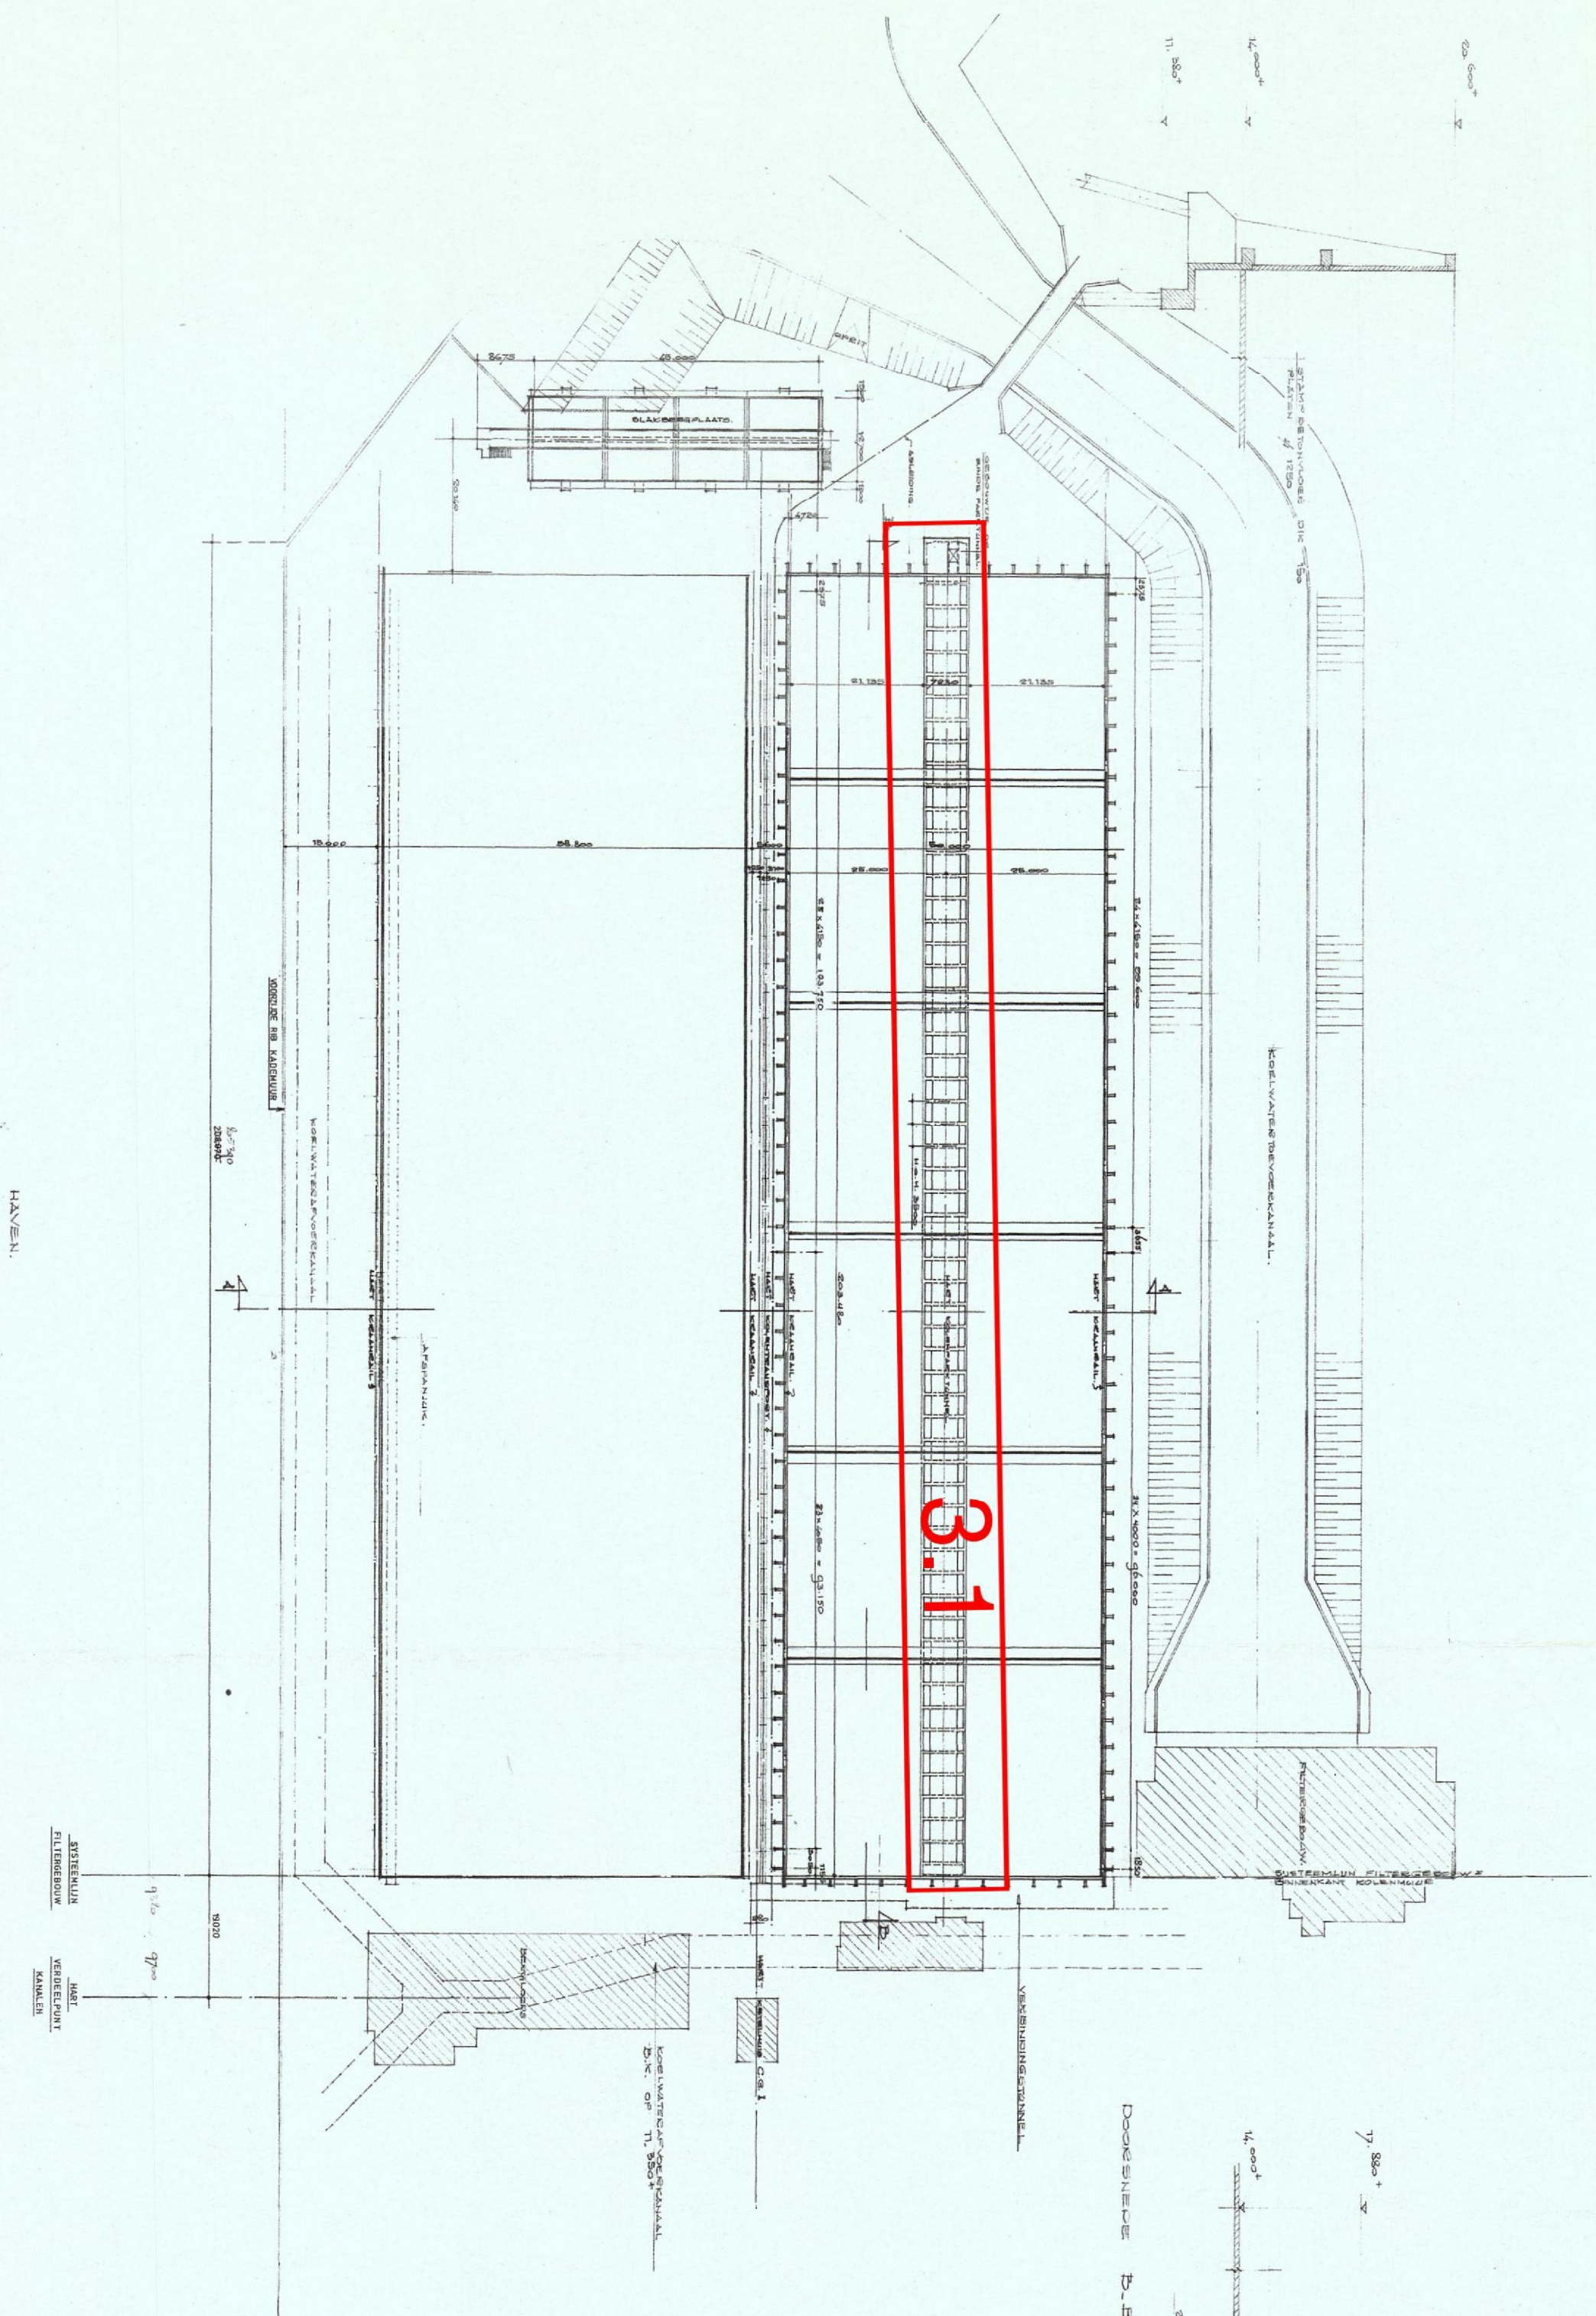


[illegible]

BOOK CONCERNING A- A
TEX. 7-2145-00-35-1.

CENTRALE GELDERLAND

G30.ZF99/A5 002

N.Y. P.G.E.M. ARNHEM
BEH. AFD. AID

BEH. AF-D. AND

OVERZICHT CUPDE

१३

ingeneursbureau
dwars, heederik en verhey b.v.
amersfoort / assen / hengelo

1-2145-00-35-2.